


NOTE 1: . SEAT LOCATIONS REFER TO FRONT STUD
 . ALL SEATS NO BREAK OVER

NOTE 2: . CURTAIN-RAIL SHALL NOT BE INSTALLED FROM MSN 3562 AND ON ACCORDING RFC WZZ250017A



| | (A) | (B) | (C) | (D) | (E) | SRP |
|------|------|-------|-------|-----|-----|-------|
| F/C | | | | | | |
| B/C | | | | | | |
| Y/C | 1.67 | 28.01 | 25.61 | | | 17.77 |
| Y/C2 | | | | | | |
| F/C | | | | | | |
| B/C | | | | | | |
| Y/C | 1.77 | 28.01 | 25.71 | | | 17.87 |
| Y/C2 | | | | | | |

6 ABREAST CONSTANT SECTION

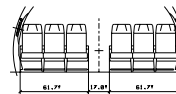


- NTF N.T.F.
- LB STANDARD LITERATURE POCKET
- H HANDICAPPED FACILITIES
- NO RECLINE
- NO BREAK OVER
- N NARROW SEAT
- IN ARRREST TABLE

| REV | DESCRIPTION | DATE |
|-----|--|-----------|
| E1 | - NOTE 2 ADDED. | 29/2/2008 |
| F1 | - HANDICAPPED FACILITIES IN LAV AVE CANCELED | 21/8/2008 |
| F2 | - SF IN LAV D CANCELED. | 28/8/2008 |

Airbus


| REMARKS: ALL SEATS WITH NO BREAK OVER (16g seats) | | | | | |
|---|----------------------------------|-----------------------|----------|--------------|--------|
| CABIN INFORMATION | F/C | B/C | Y/C | Y/C2 | TOTAL |
| PASSENGER SEATS : | 0 | 0 | 180 | 0 | 180 |
| - PITCH | | | 28"/29" | | |
| - ABREAST | | | 6 | | |
| GALLEY : | | | | | |
| - GALLEY VOLUME (CUFT) | 0 | 0 | 277 | 0 | 277 |
| - GALLEY VOLUME (CUFT)/PASS | 0 | 0 | 1.5 | 0 | |
| - TROLLEY QTY | 0,0 | 0,0 | 11,0 | 0,0 | 11,0 |
| - WASTE QTY | 0 | 0 | 3 | 0 | 3 |
| LAVATORIES : | | | | | |
| - PASS / LAVATORIES | 0/0 | 0/0 | 3/0 | 0/0 | 3/0 |
| CURTAIN CLOSET : | | | | | |
| - CURTAIN ROD (INCH / PASS) | 0/0 | 0/0 | 0/0 | 0/0 | 0/0 |
| STOWAGE : | | | | | |
| ATTENDANT SEATS : | | | | | |
| | | | STANDARD | HIGH COMFORT | |
| | | | 5 | 0 | 5 |
| CREW REST SEATS : | | | | | 0 |
| THE SEAT LAYOUT AND ANY REFERENCE TO IT WILL ONLY BE EFFECTIVE AFTER CONTRACTUAL AGREEMENT BY THE RESPECTIVE WZZ / GSK'S. LAYOUT IS SUBJECT TO CHANGE AFTER FINAL GALLEY AND SEAT DESIGN AND DEFINITION OF LINED INSTALLATION, STOWABLES, AND WHEELS ETC. THIS DRAWING IS THE PROPERTY OF AIRBUS - ALL RIGHTS RESERVED. | | | | | |
| DATE : 28/8/2008 | A320-200 CABIN CONFIG FOR: WZZ-A | | | | |
| DRAWN : PLOUZERU | WIZZ AIR | | | | |
| CERTIF : JAR | | | | | |
| SPEC:5.1 CCG:5.0 | | | | | |
| RFC NO : | SCALE 1/50 | DRWG NO: 320-25.11504 | SHEET:01 | REV: F | ITE: 2 |

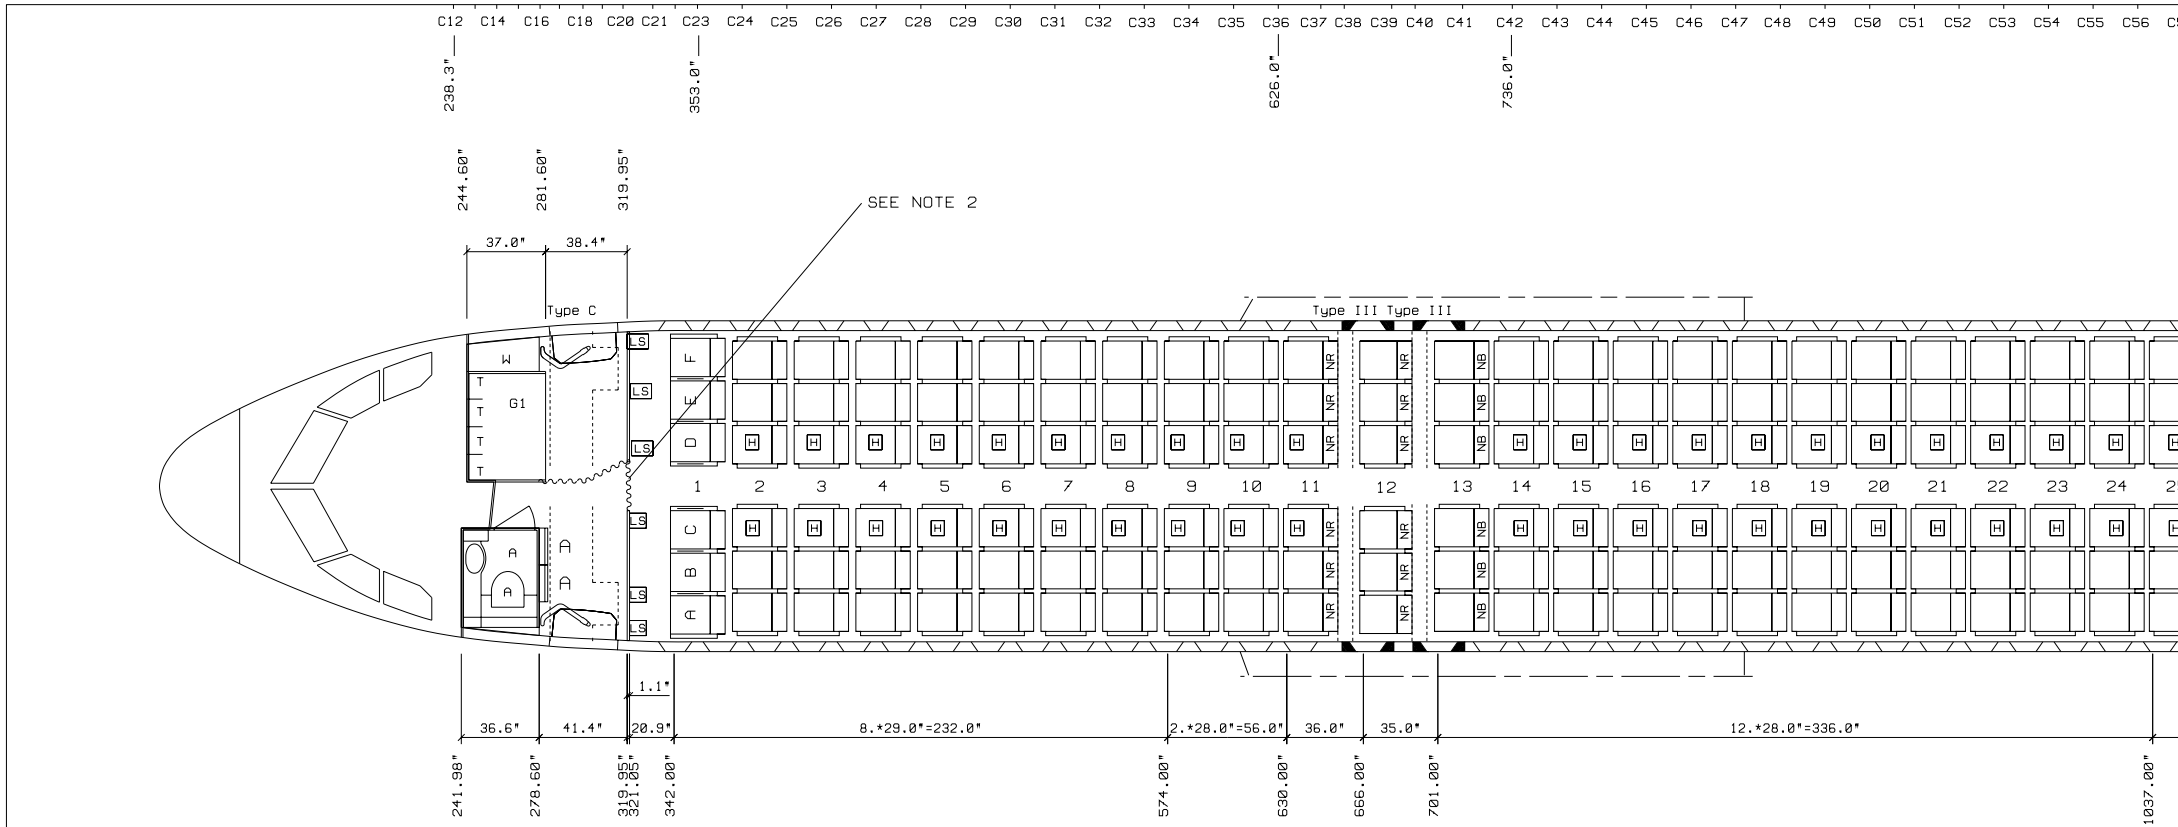

SEE NOTE 2


NOTE 1 : . SEAT LOCATIONS REFER TO FRONT STUD
 . ALL SEATS NO BREAK OVER


NOTE 2 : . CURTAIN+RAIL SHALL NOT BE INSTALLED FROM MSN 3562 AND ON ACCORDING RFC WZZ25D017A

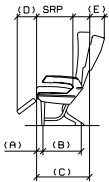


| | (A) | (B) | (C) | (D) | (E) | SRP |
|-------------|------|------|-------|-------|-----|-------|
| BASIC | F/C | | | | | |
| | B/C | | | | | |
| | Y/C | 1.6" | 20.0" | 25.6" | | 17.7" |
| IN OVERSEAT | F/C | | | | | |
| | B/C | | | | | |
| | Y/C | 1.7" | 20.0" | 25.7" | | 17.8" |
| | Y/C2 | | | | | |

6 ABREAST CO

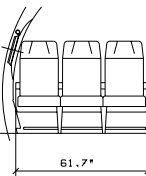

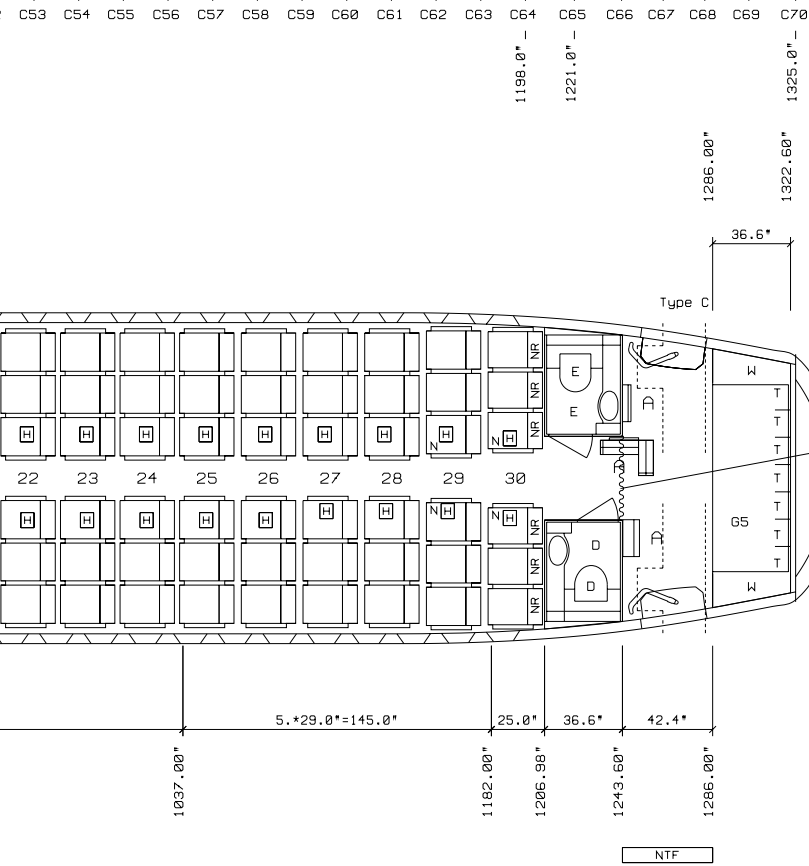

6 ABREAST CONSTANT SECTION

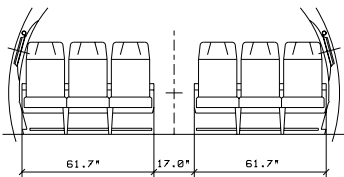

- NTF N.T.F.
- LS STANDARD LITERATURE POCKET
- H HANDICAPPED FACILITIES
- NR NO RECLINE
- NB NO BREAK OVER
- N NARROW SEAT
- IN ARMREST TABLE

Airbus

| REV | DESCRIPTION | DATE |
|-----|--|-----------|
| E1 | - NOTE 2 ADDED. | 29/2/2008 |
| F1 | - HANDICAPPED FACILITIES IN LAV A/E CANCELED | 21/8/2008 |
| F2 | - SF IN LAV D CANCELED. | 28/8/2008 |

REMARKS :ALL SEATS WITH NO BREAK OVER (16g seats)

| CABIN INFORMATION | F/C | B/C | Y/C | Y/C2 | TOTAL |
|---|--------------------|--------------------|-------------------------|--------------------|-----------------------|
| PASSENGER SEATS : - PITCH - ABREAST | 0 | 0 | 180 28"/29" 6 | 0 | 180 |
| GALLEY : - GALLEY VOLUME (CUFT) - GALLEY VOLUME (CUFT)/PASS - TROLLEY QTY - WASTE QTY | 0 0 0.0 0 | 0 0 0.0 0 | 277 1.5 11.0 3 | 0 0 0.0 0 | 2 277 11.0 3 |
| LAVATORIES : - PASS / LAVATORIES | 0 0.0 | 0 0.0 | 3 60.0 | 0 0.0 | 3 |
| COAT CLOSET : - COAT ROD (INCH / PASS) | 0 0.0" | 0 0.0" | 0 0.0" | 0 0.0" | 0 |
| STOWAGE : | 0 | 0 | 0 | 0 | 0 |
| ATTENDANT SEATS : | | | STANDARD 5 | HIGH COMFORT 0 | 5 |
| CREW REST SEATS : | | | | | 0 |

THE CABIN LAYOUT AND ANY REVISION TO IT WILL ONLY BE EFFECTIVE AFTER CONTRACTUAL AGREEMENT OF THE RESPECTIVE AFC'S / SCN'S. LAYOUT IS SUBJECT TO CHANGE AFTER FINAL GALLEY AND SEAT DESIGN AND DEFINITION OF VIDEO INSTALLATION, STOWAGES, DOG HOUSES ETC. THIS DRAWING IS THE PROPERTY OF AIRBUS - ALL RIGHTS RESERVED

| | | | | | |
|------------------|------------------------------------|-----------------------|----------|--------|--------|
| DATE : 28/8/2008 | A320-200 CABIN CONFIG FOR: WZZ * A | | | | |
| DRAWN : PLOUZEAU | WIZZ AIR | | | | |
| CERTIF : JAA | | | | | |
| SPEC:5.1 CCG:5.0 | | | | | |
| RFC NO : | SCALE 1/50 | DRWG NO: 320-25.11504 | SHEET:01 | REV: F | ITE: 2 |